

This map was plotted on **08/06/2022** in compliance with Ordnance Survey and Land Registry plot specifications.

**PROJECT:**

Transfer of House No. 8 Laurance Avenue,  
Maynooth, Co. Kildare


This is a Computer Generated Map  
(From Ordnance Survey Digitised Detail)  
And Refers **To Area Edged In Red.**



ARCH. JOB NO.	22-100
O.S. REFERENCE NO.	3192-08,13
SCALE	1:1000
DATE	08/06/2022
DRAWN BY	Mark Keating (tech.)
SIGNED:	<i>Leifia Hurworthy MK141</i>

Architectural Services Department,  
Kildare County Council,  
Áras Chill Dara,  
Devoy Park, Naas, Co. Kildare

Tel. 045 980200 Fax. 00353 045 980240  
Email: [secretar@kildarecoco.ie](mailto:secretar@kildarecoco.ie)  
Web: [www.kildare.ie/county/council](http://www.kildare.ie/county/council)  
Director of Services:- Annette Aspell,  
Senior Architect:- David Creighton

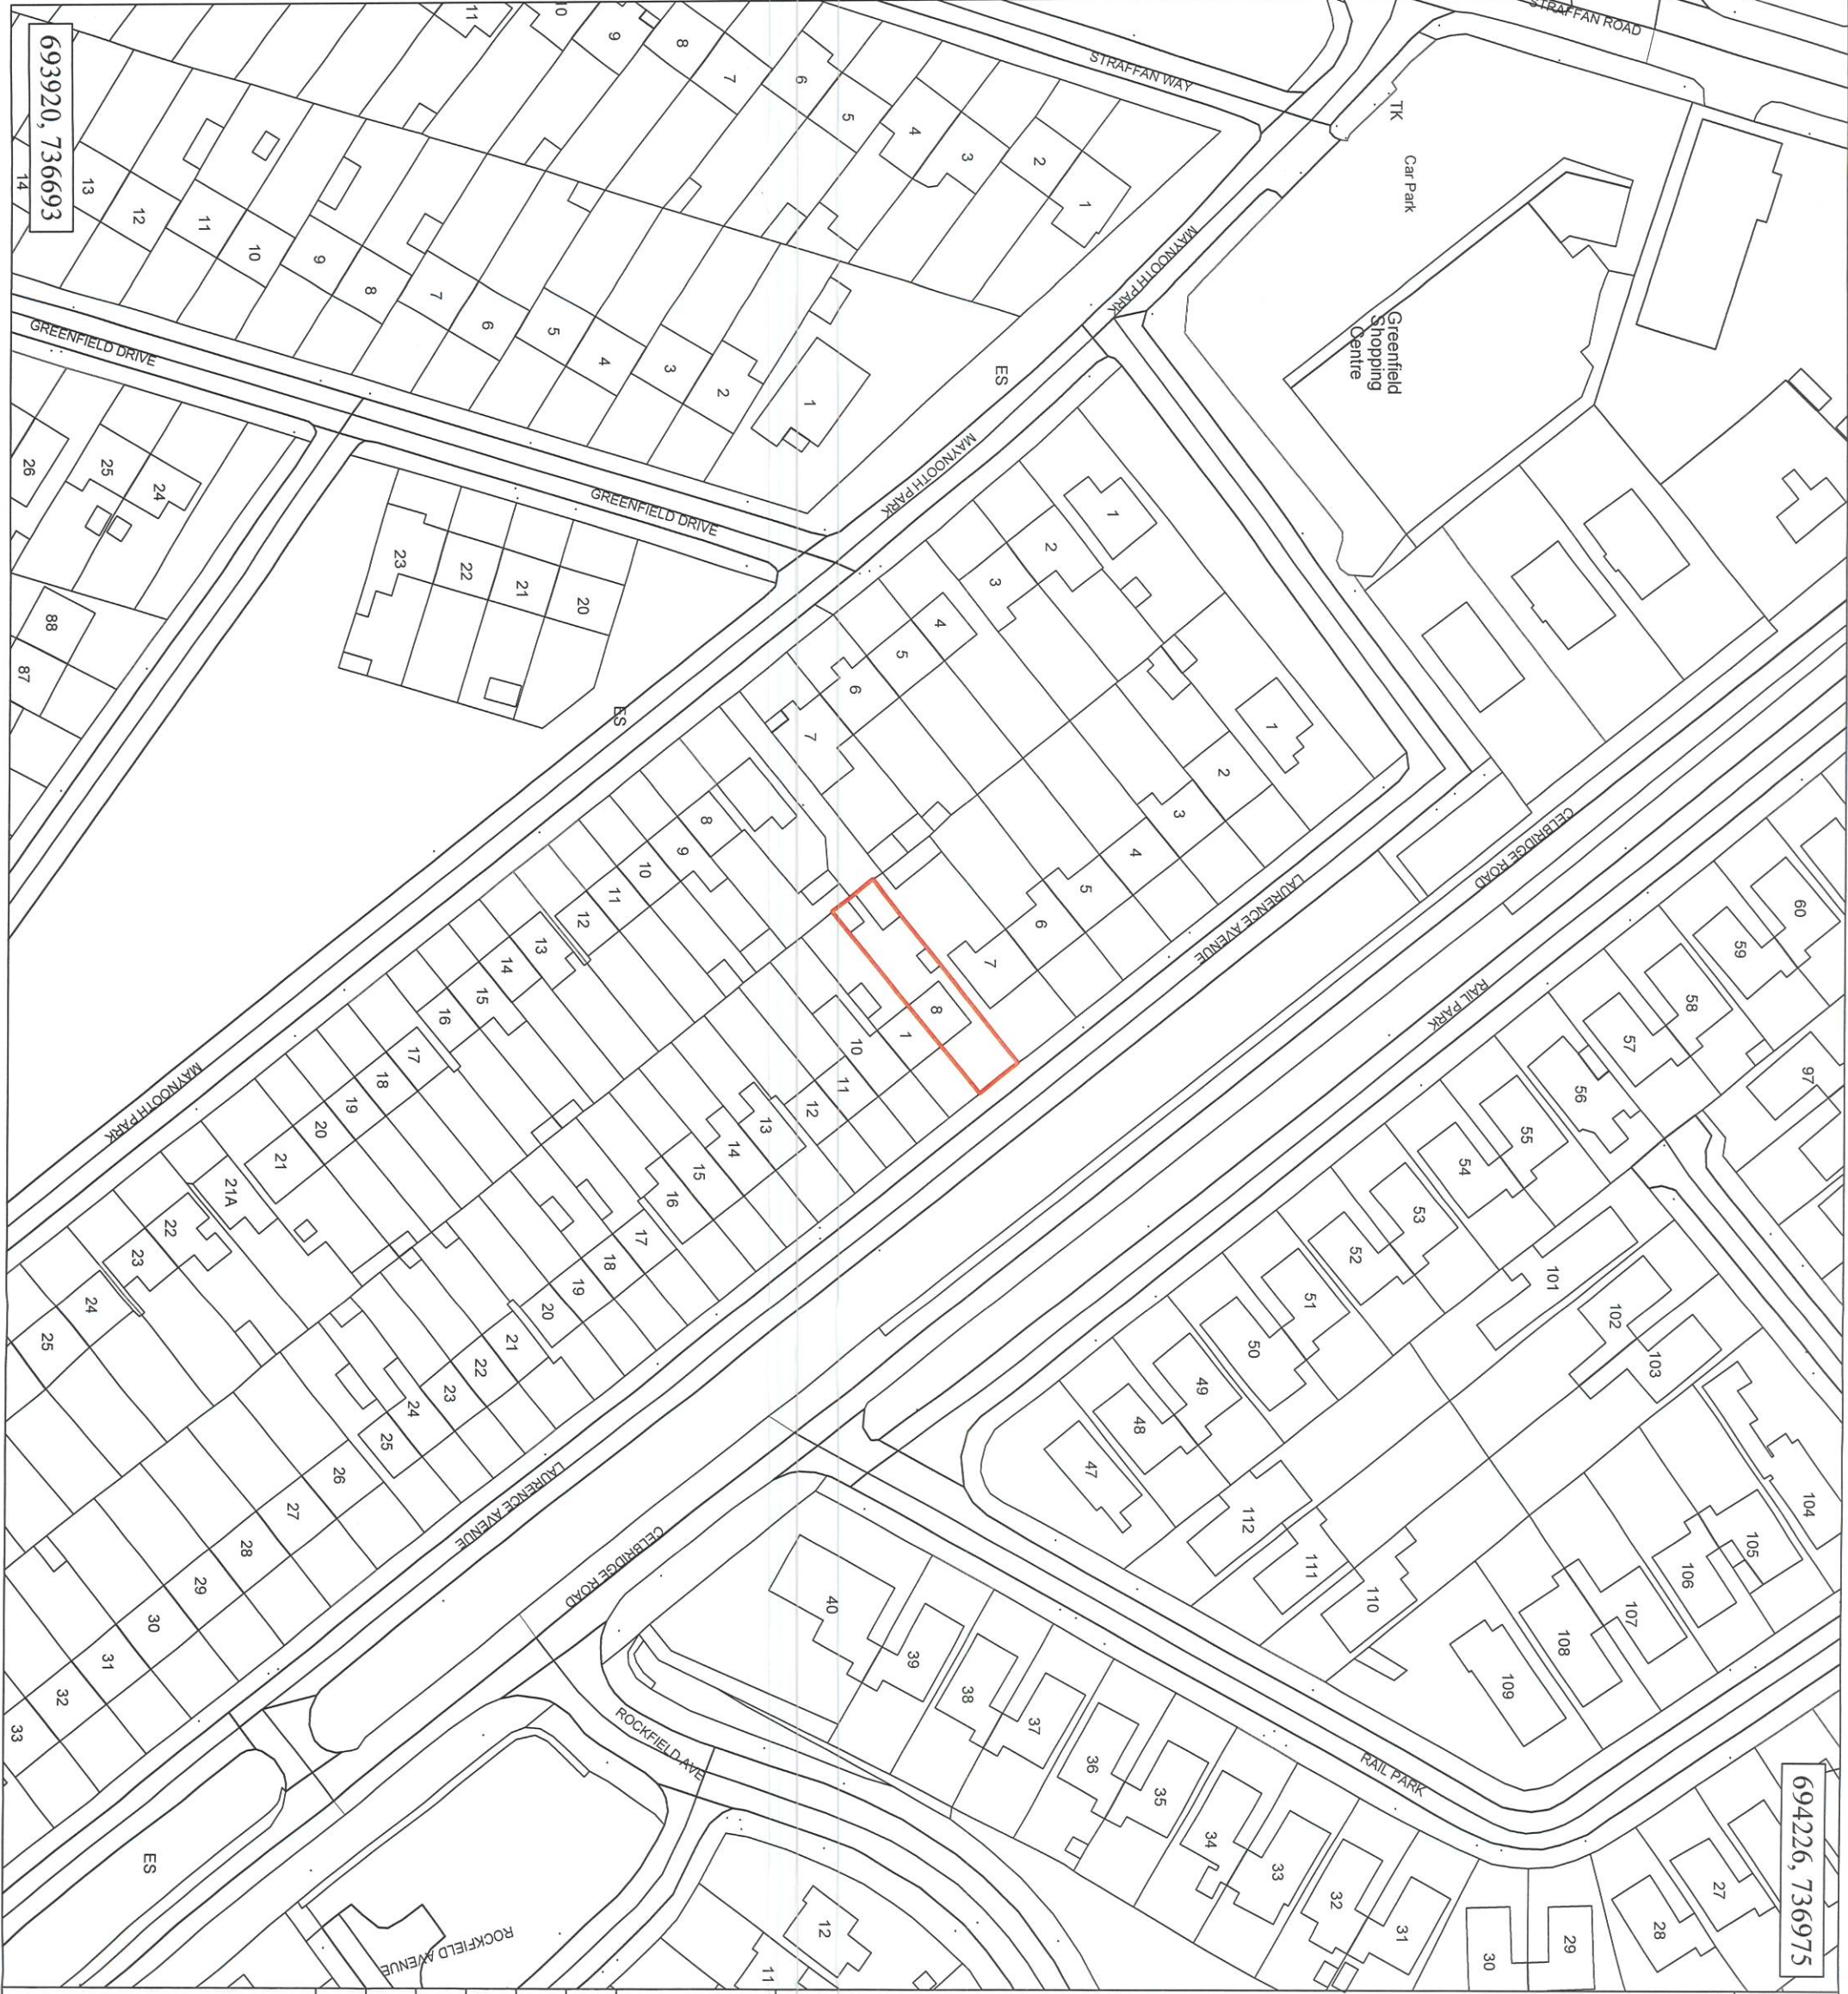

693920, 736693

694226, 736975